

LEE COUNTY SURVEY MARK DESCRIPTION

DESIGNATION FDNR 12-81-A54 COUNTY LEE STATE FL
 LOCATED IN SEC 03 TWP 46 S. RGE 21 E. USGS QUAD MAP WULFERT, FL.

TO REACH SURVEY MARK FROM

From the intersection of Captiva Drive and the North end of Blind Pass bridge travel North along centerline of said Captiva Drive for +/- 1.12 Miles to a point. The monument is 45.2' Northwest of 35" AUSTRALIAN pine tree. It is 35.1' Northeast of concrete address sign and 3.0' West of the Wly edge of pav't. It is a concrete monument W/ brass disk.

TYPE OF 4"X 4" CONCRETE MONUMENT W/ BRASS DISK.

MARK FDNR 12-81-A54 DATE REF APRIL 24 19 92

HORIZONTAL CONTROL ORIGINATED ON 2ND/1ST ORDER CONTROL BY USC & GS/NGS

ON NAD' 27 DATUM. ON NAD' 83 DATUM.

COORDINATES (FT), 2ND ORDER COORDINATES (FT), 2ND ORDER

NORTHING (Y) 786843.469

NORTHING (Y) 787013.296

EASTING (X) 438858.710

EASTING (X) 595089.159


GRID FLORIDA TRANSVERSE MERCATOR

RECOVERED BY _____

ZONE WEST

DATE, CONDITION _____

FIELD BOOK 2029 PAGE 68

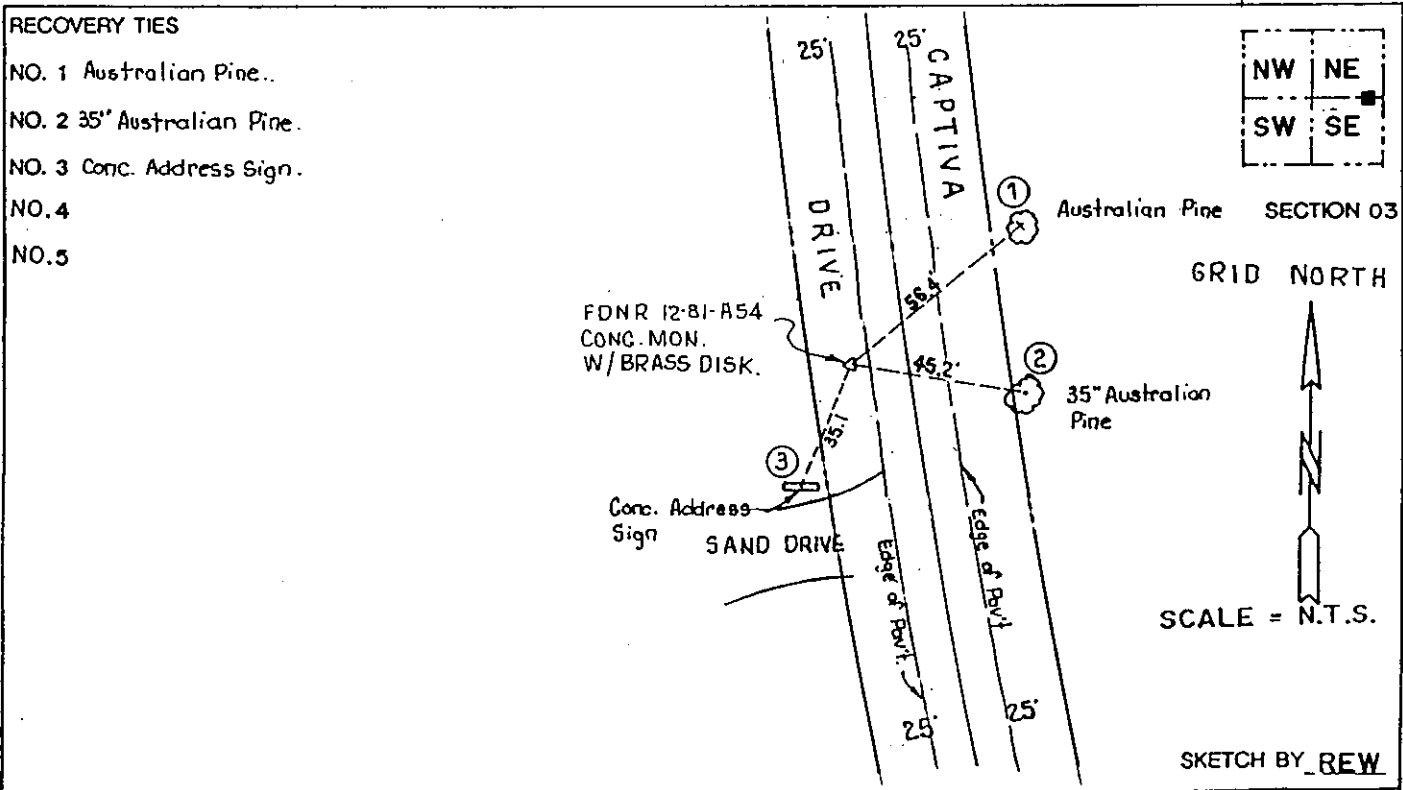

JOHNSON ENGINEERING, INC.

CIVIL ENGINEERS - LAND SURVEYORS

2158 JOHNSON STREET, POST OFFICE BOX 1550, FORT MYERS, FLORIDA, 33902-1550

PHONE (813) 334-0046

452